



floorplan

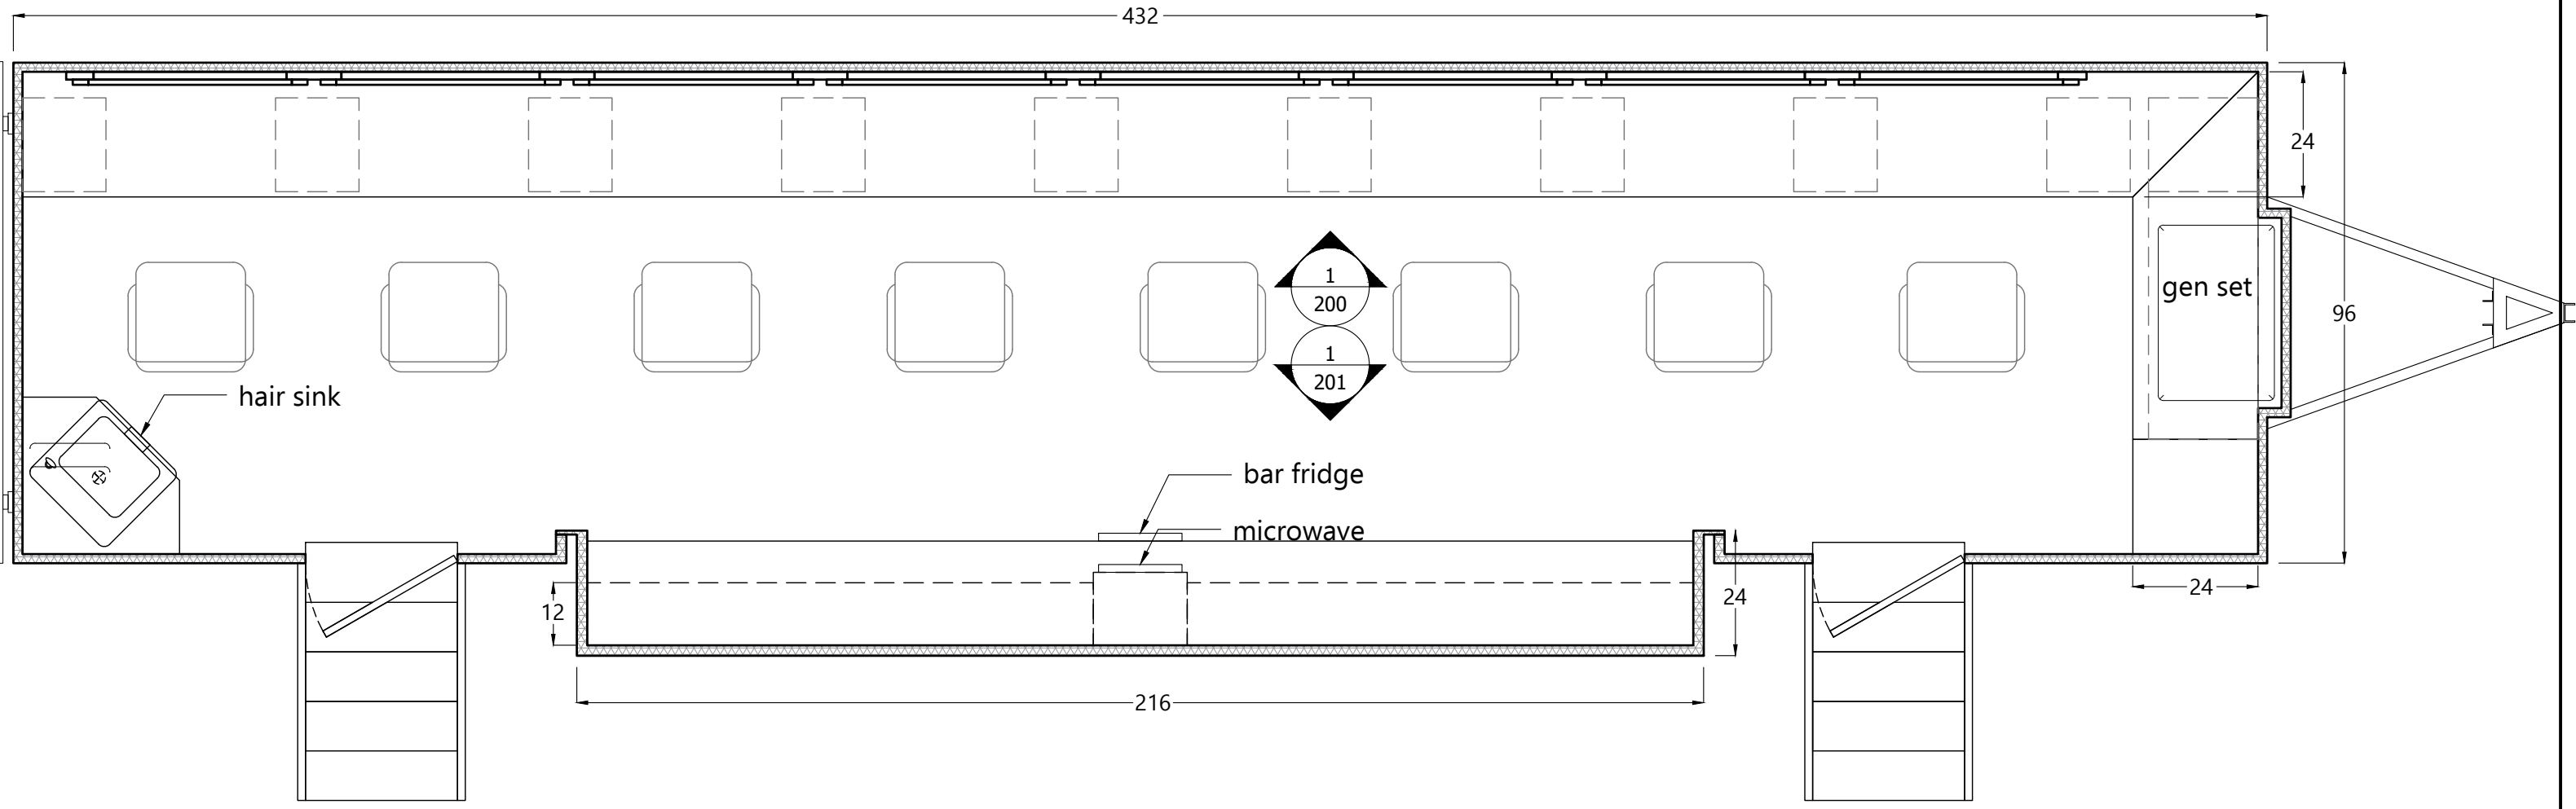

1 plan  
Scale: 1:30

NORTH AMERICA TRAILER COMPANY LTD. 48945 Yale Road, Chilliwack, BC 604.792.5810	drawing title	customer	drawn by	date	checked by	date	page #
	floorplan	----	dru	3/1/2021			
	division	model	revised by	date	print date	page list	100
	100 plan	408 HMS LITE	dru	09/18/2014	3/1/2021		


elevation curb

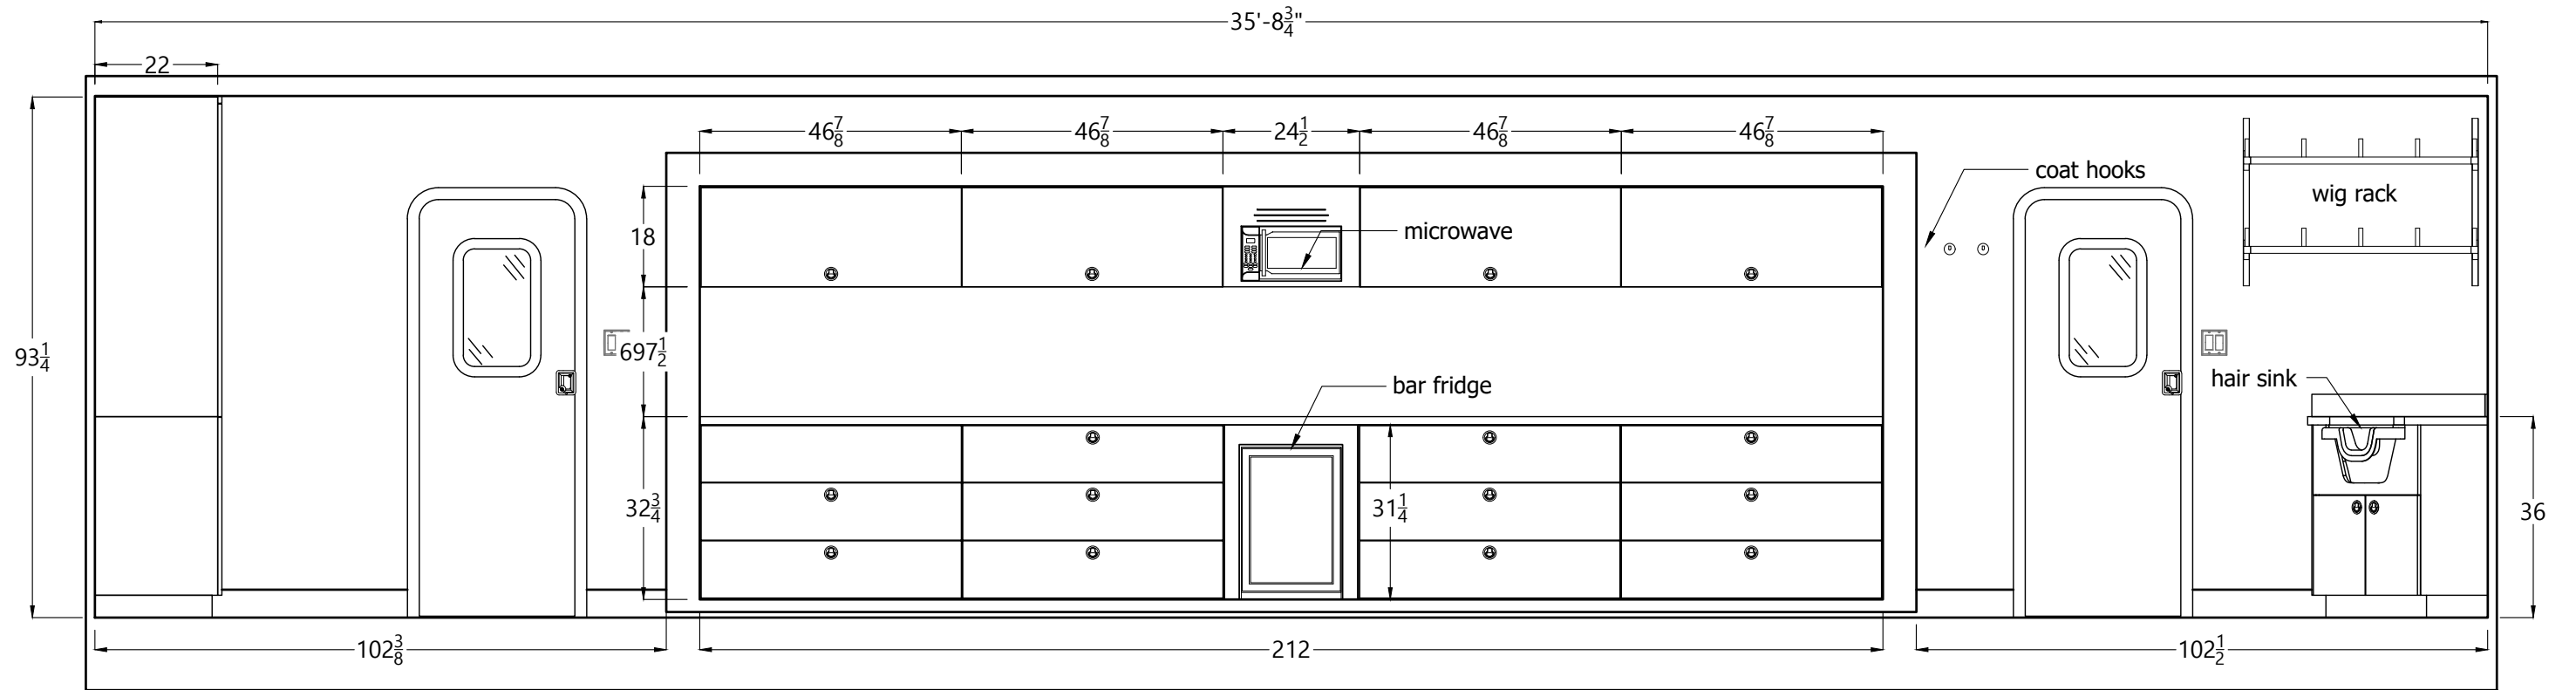

1 elevation  
Scale: 1:30

NORTH AMERICA TRAILER COMPANY LTD. 48945 Yale Road, Chilliwack, BC 604.792.5810	drawing title	customer	drawn by	date	checked by	date	page #
	elevation curb	----	dru	3/1/2021			
	division	model	revised by	date	print date	page list	200
	200 elevations	408 HMS LITE	dru	09/18/2014	3/1/2021		

elevation street

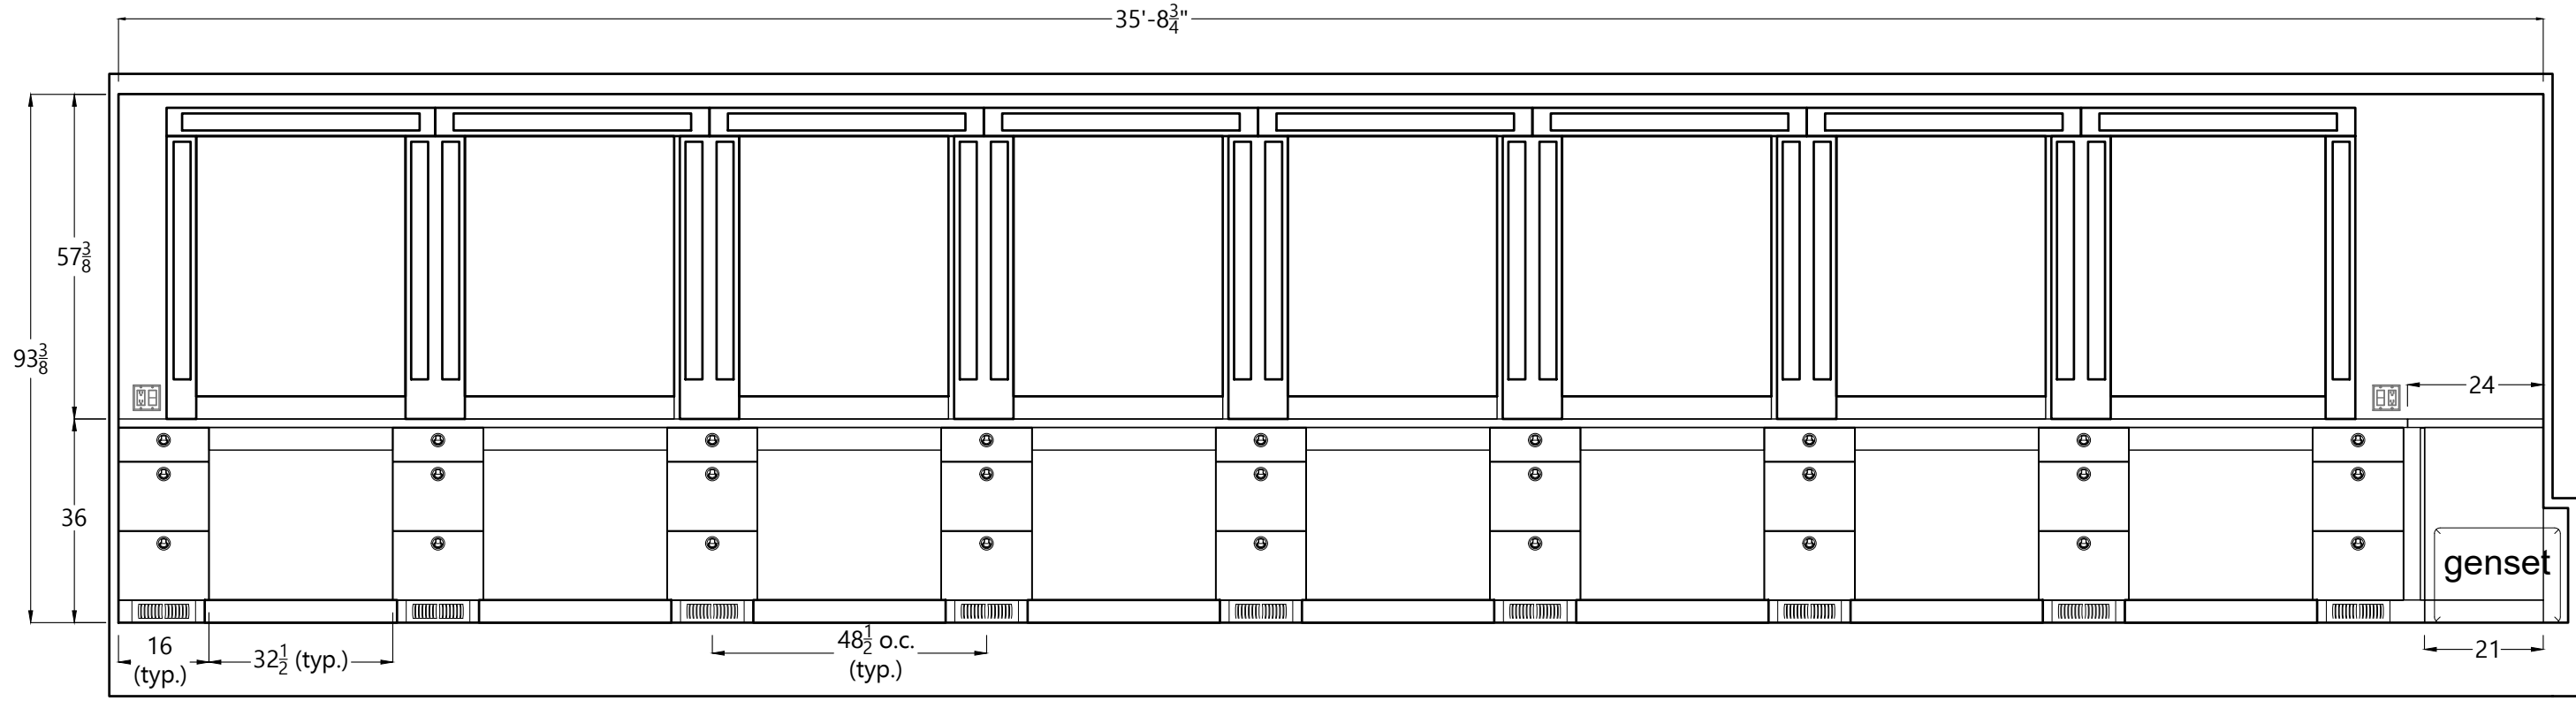

1 elevation  
Scale: 1:30

NORTH AMERICA TRAILER COMPANY LTD. 48945 Yale Road, Chilliwack, BC 604.792.5810	drawing title	customer	drawn by	date	checked by	date	page #
	elevation street	----	dru	3/1/2021			
	division	model	revised by	date	print date	page list	201
	200 elevations	408 HMS LITE	dru	09/18/2014	3/1/2021		